


Velký sál - podélný řez, tahy

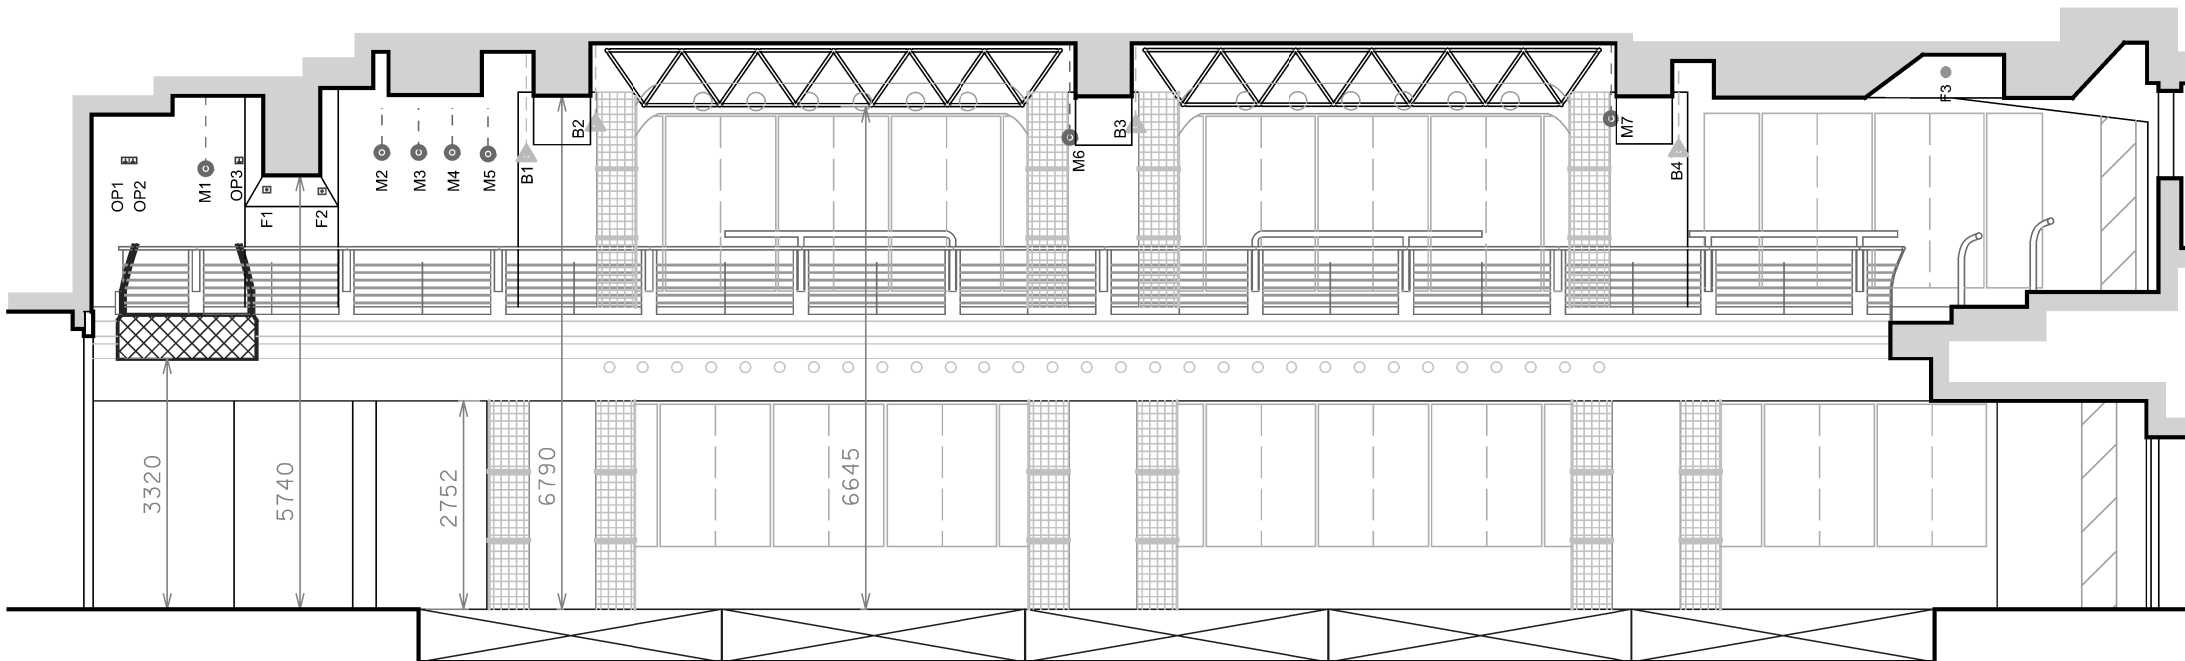

| | | max. weights | ∅ diameter |
|------------------|-------------------|--------------|------------|
| flying bars | M 1-7 | 180 Kg | 56 mm |
| lighting bars | B 1-4 | 150 Kg | 38 mm |
| curtain track | OP 1-5 | | |
| single flies | S 1-10 adjustable | 100 Kg | |
| fixed track | F 1,2 | | |
| fix lighting bar | F3 | | |
| grid mero | | 1500 Kg | 32 mm |



1 : 100